



# ROQUE SAENZ PEÑA

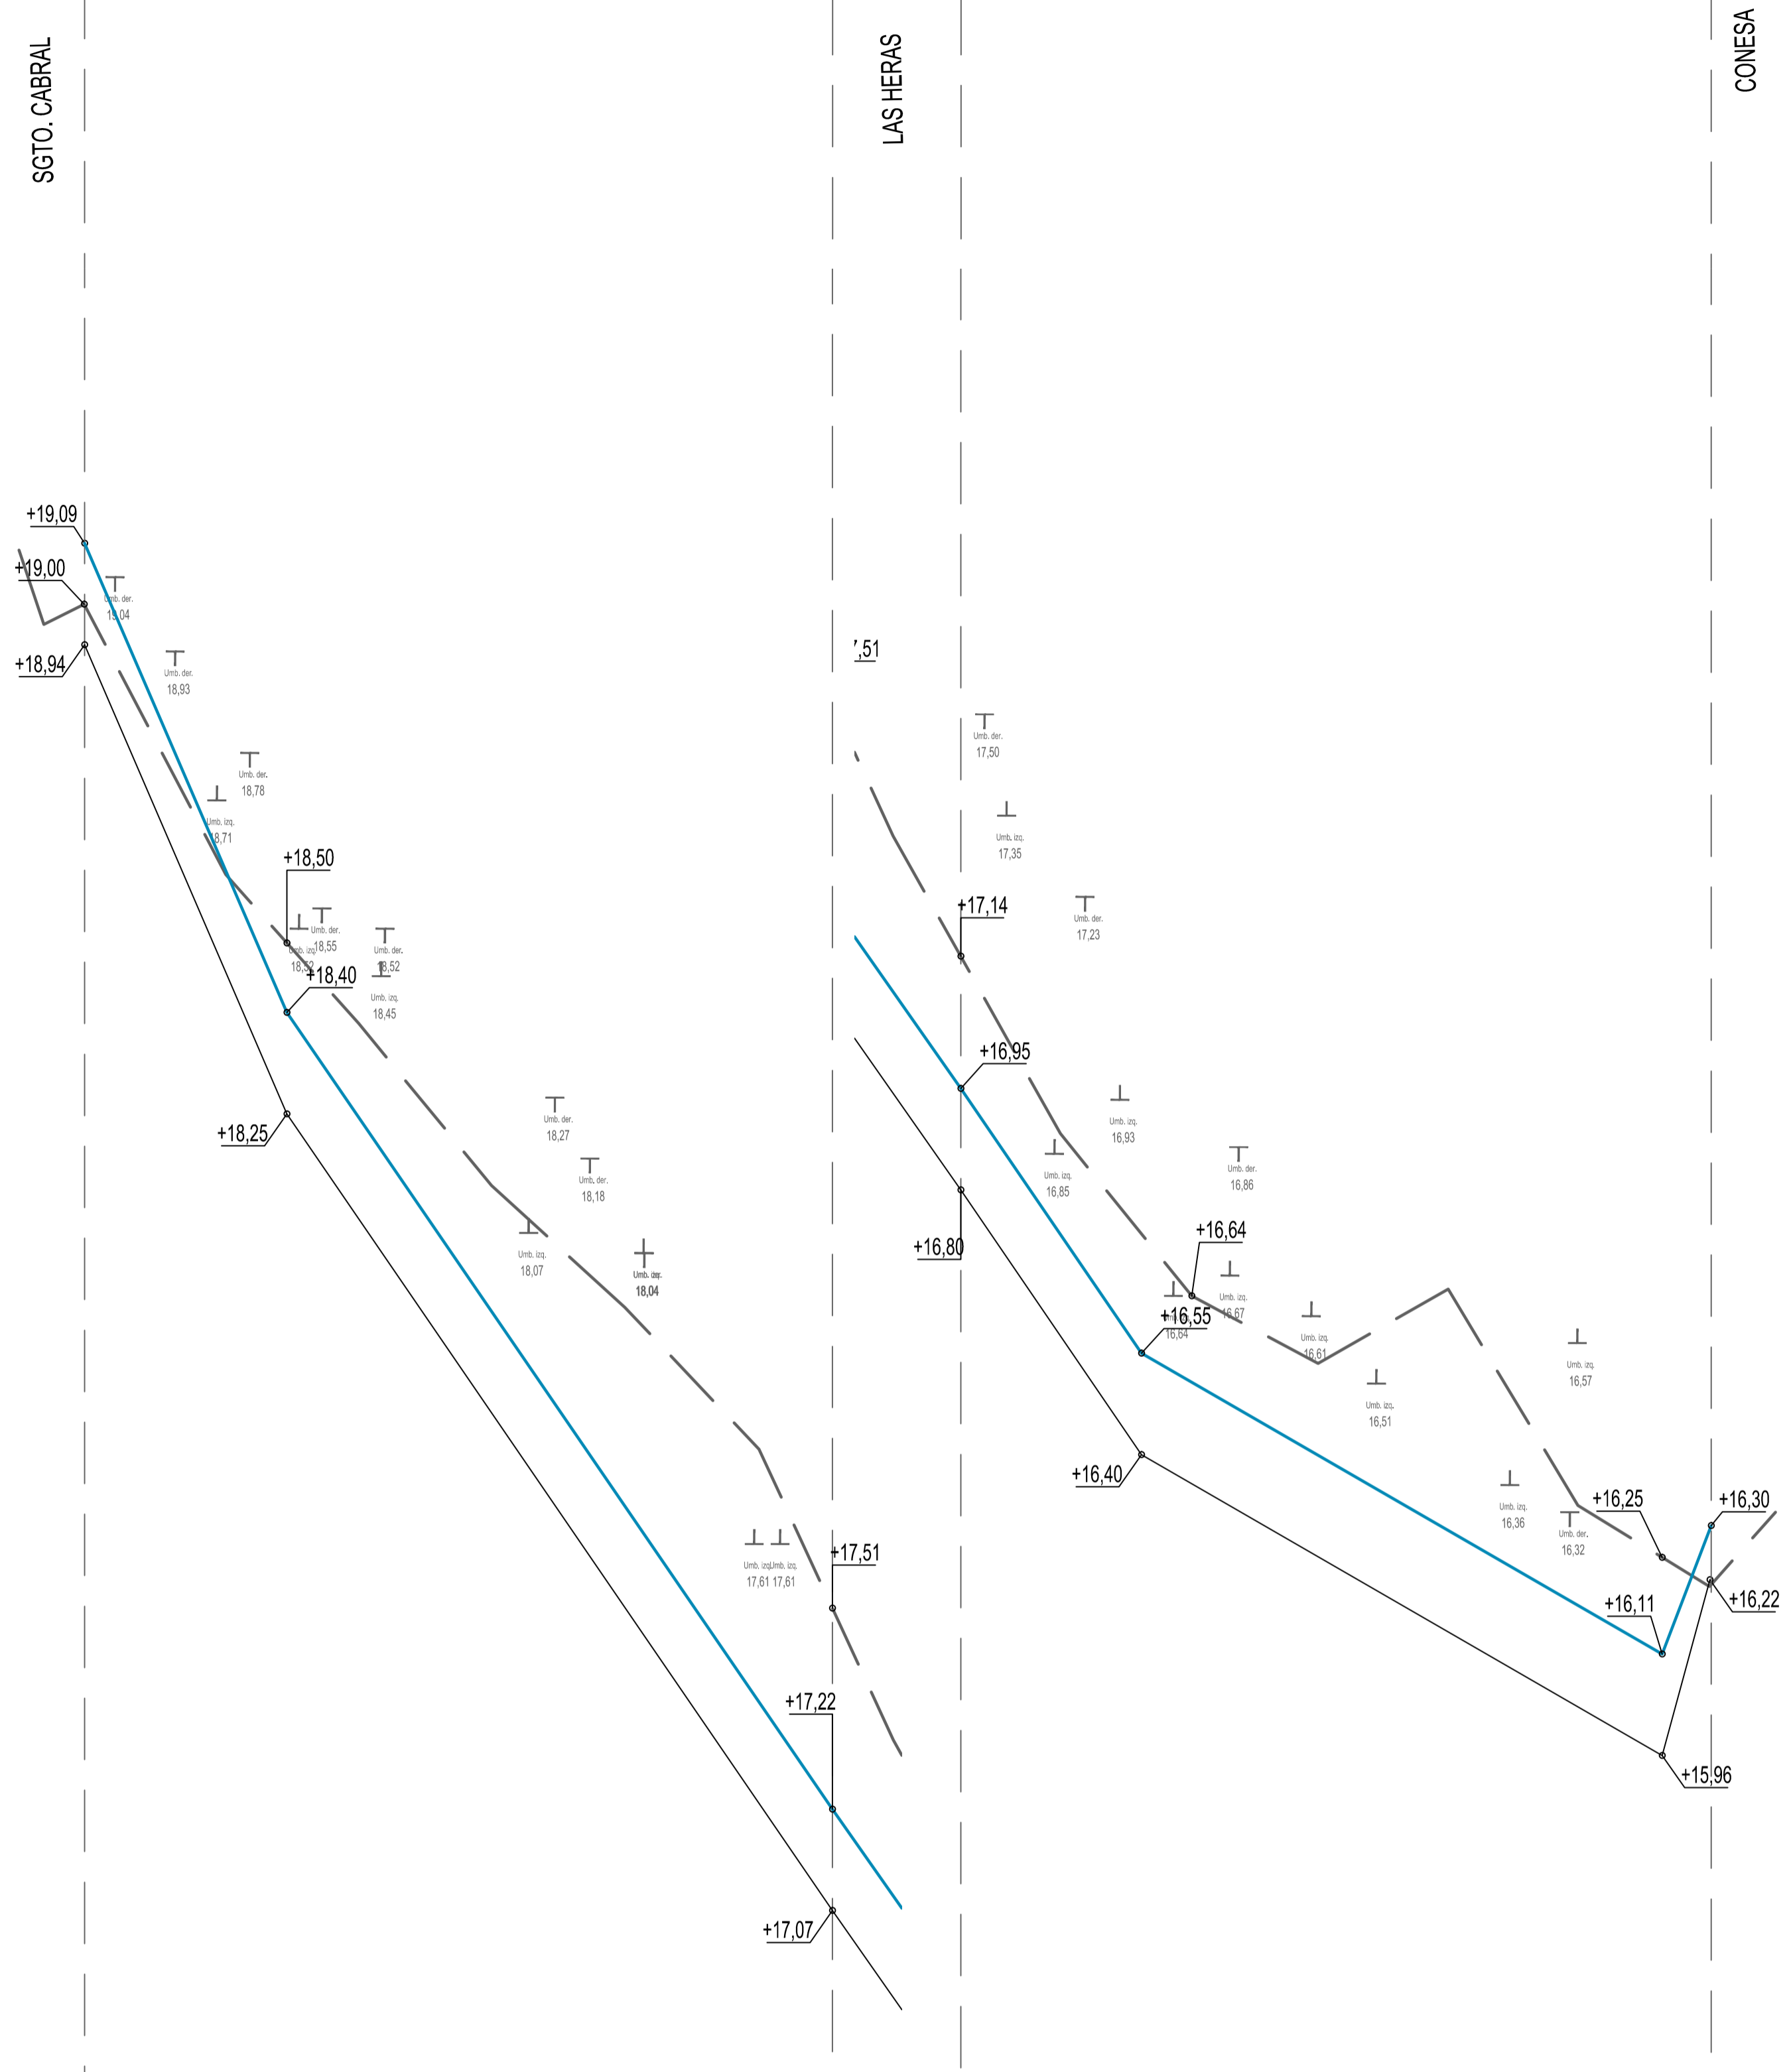

PROGRESIVAS TOTALES	00.00	29.94	110.65	129.65	156.37	233.39	240.05
TERRENO	19.00	18.50	17.51	17.14	16.64	16.25	16.22
PROYECTO							
COTA RASANTE	19.09	18.40	17.22	16.95	16.55	16.11	16.30
PENDIENTE	23.19%		14.60%			5.78%	

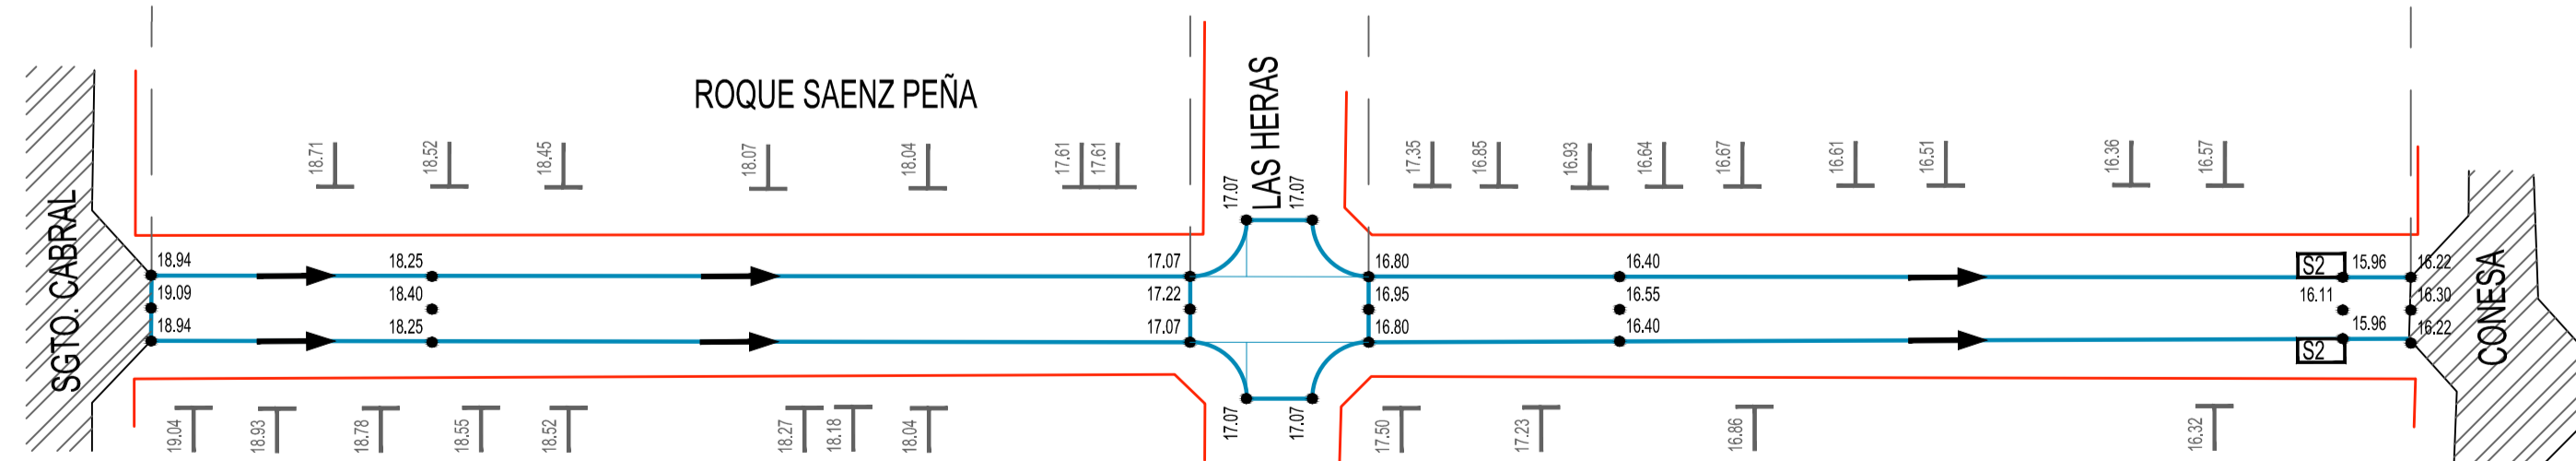

SECRETARIA DE OBRAS PUBLICAS

ROQUE SAENZ PEÑA  
entre Sgto. Cabral y Conesa

PLANIMETRIA Y PERFIL

DIRECCION:  
ARCHIVO: 10.ROQUE S PEÑA entre SGTO CABRAL Y CONESA.dwg

FECHA: 01.04.20  
ESC.:

