


PROGRESIVAS TOTALES		00.00	121.14	140.14	258.42	287.89	324.94	381.64	380.63	443.52	462.92	620.86	632.02
PROYECTO	COTA RASANTE	18.15	17.47	17.39	16.87	16.85	16.70	16.39	16.03	15.73	15.88	15.20	14.88
	PENDIENTE		5.61%		4.14%		11.46%		8.47%		4.46%		4.02%

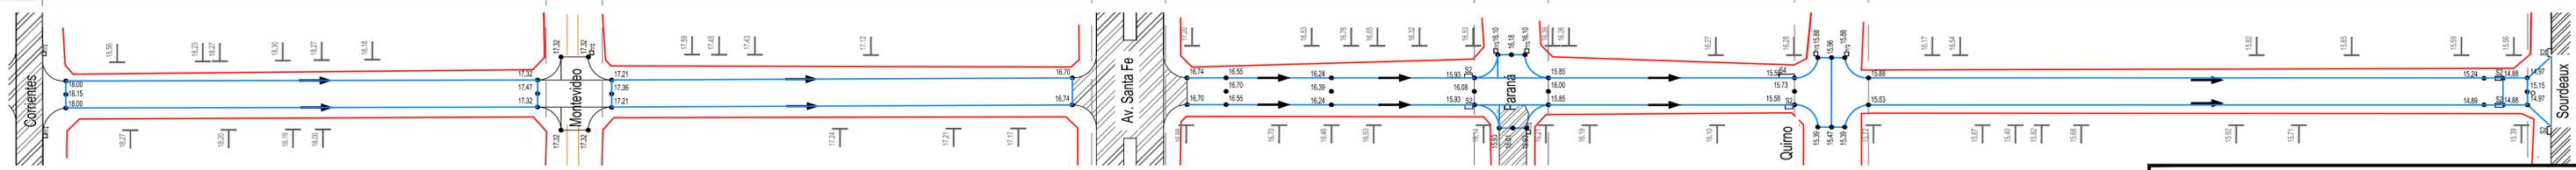

SECRETARIA DE OBRAS PUBLICAS

PIÑERO entre Sourdeaux y Corrientes

PLANIMETRIA Y PERFIL

PLANO

DIRECCION: PIÑERO entre Corrientes y Sourdeaux	FECHA: 01.04.20
ARCHIVO: 2_PIÑERO ENTRE CORRIENTES Y SOURDEAUX.dwg	ESC.:

REV. A

