



Corte A-A 1:100


Corte B-B 1:100

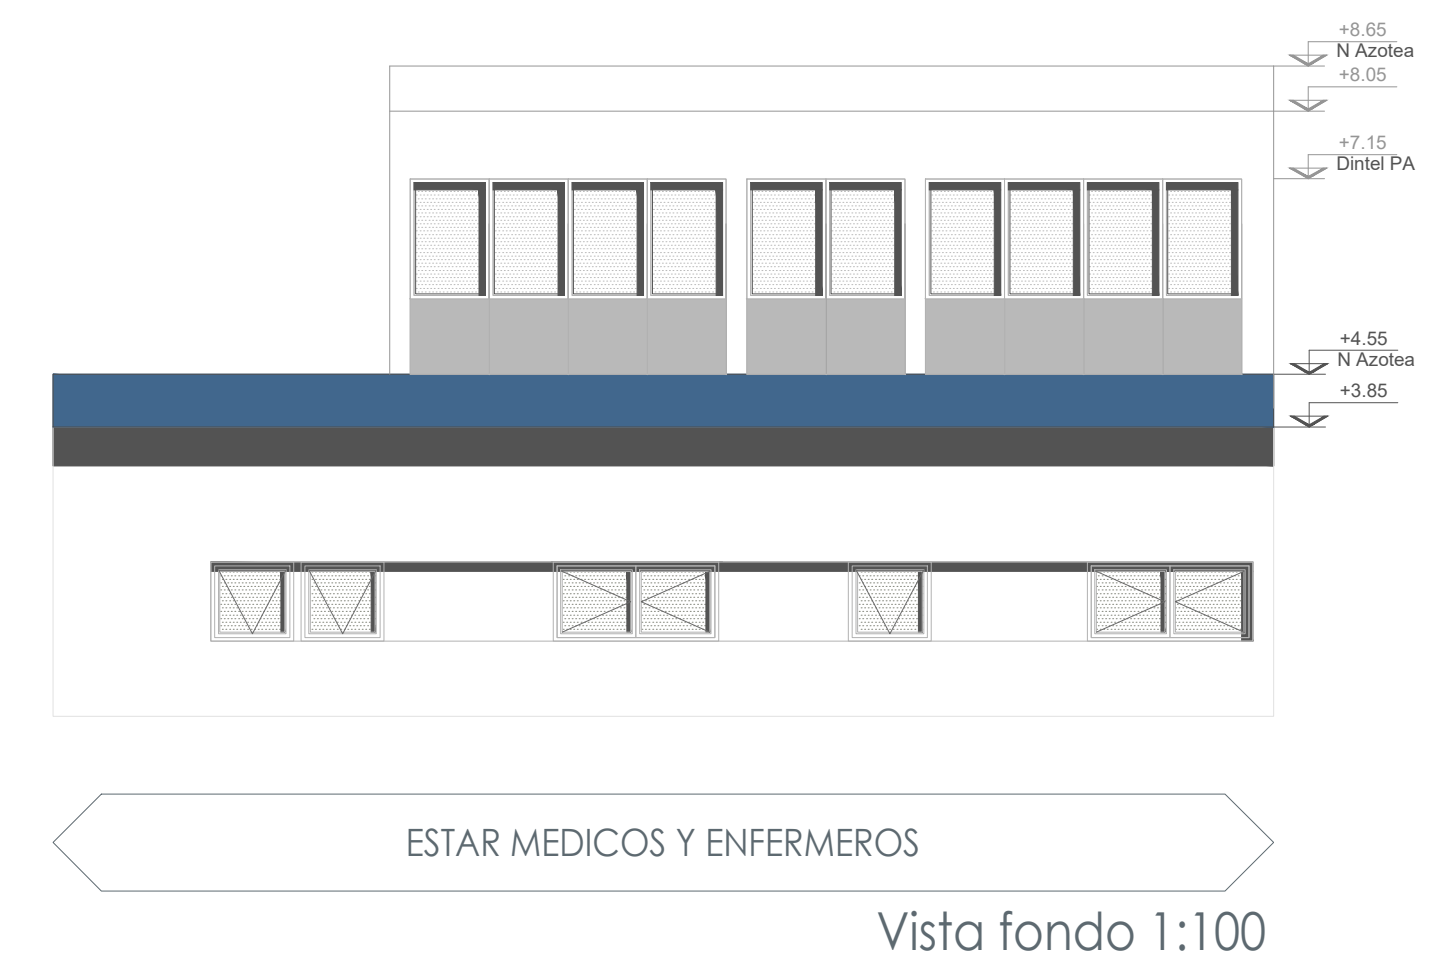

Vista fondo 1:100

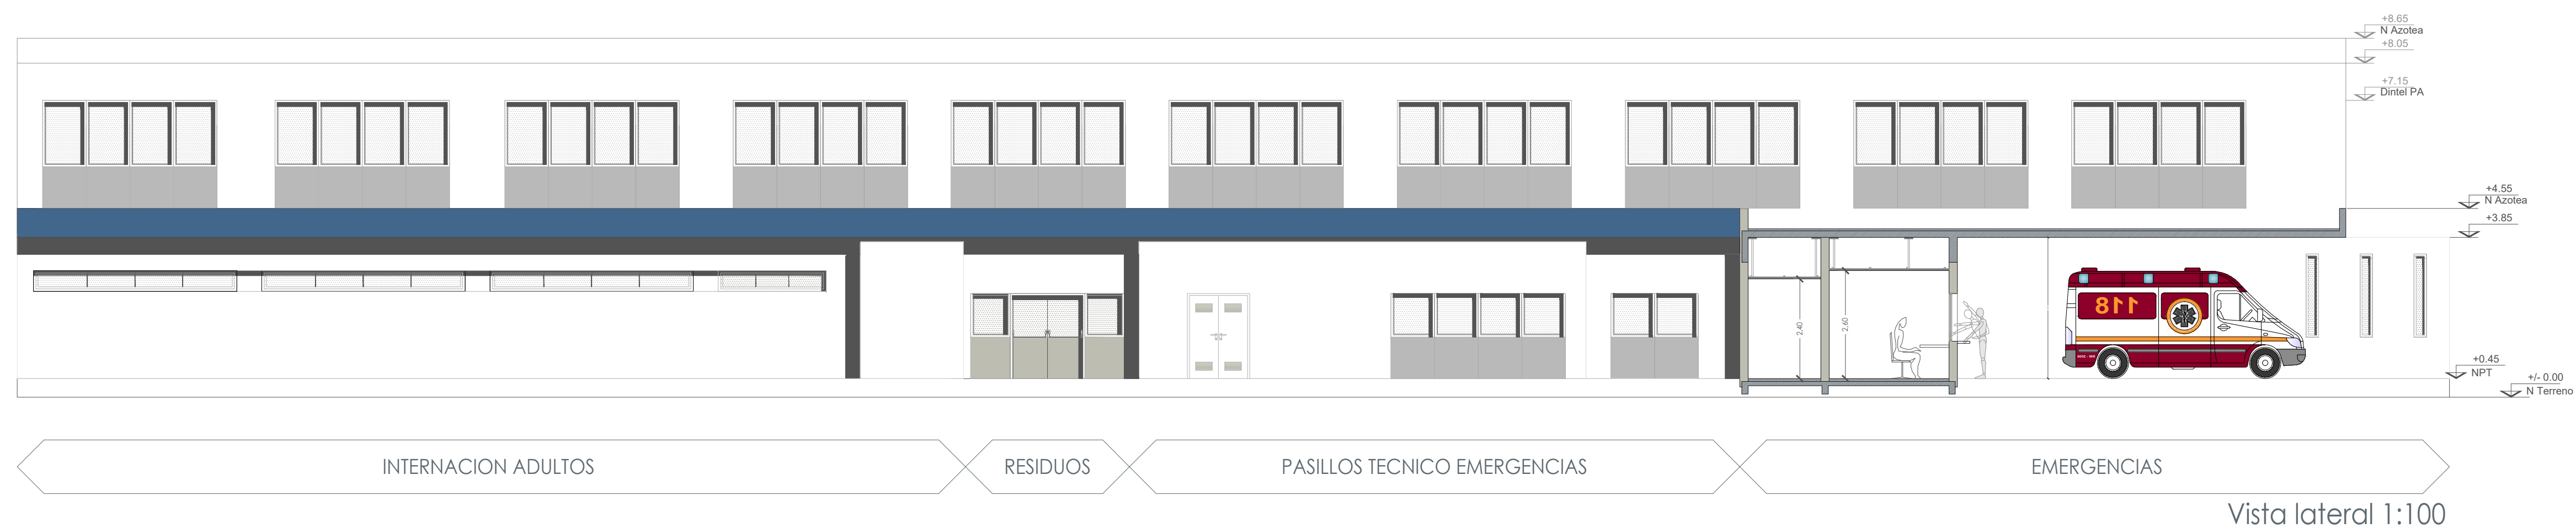

Vista lateral 1:100

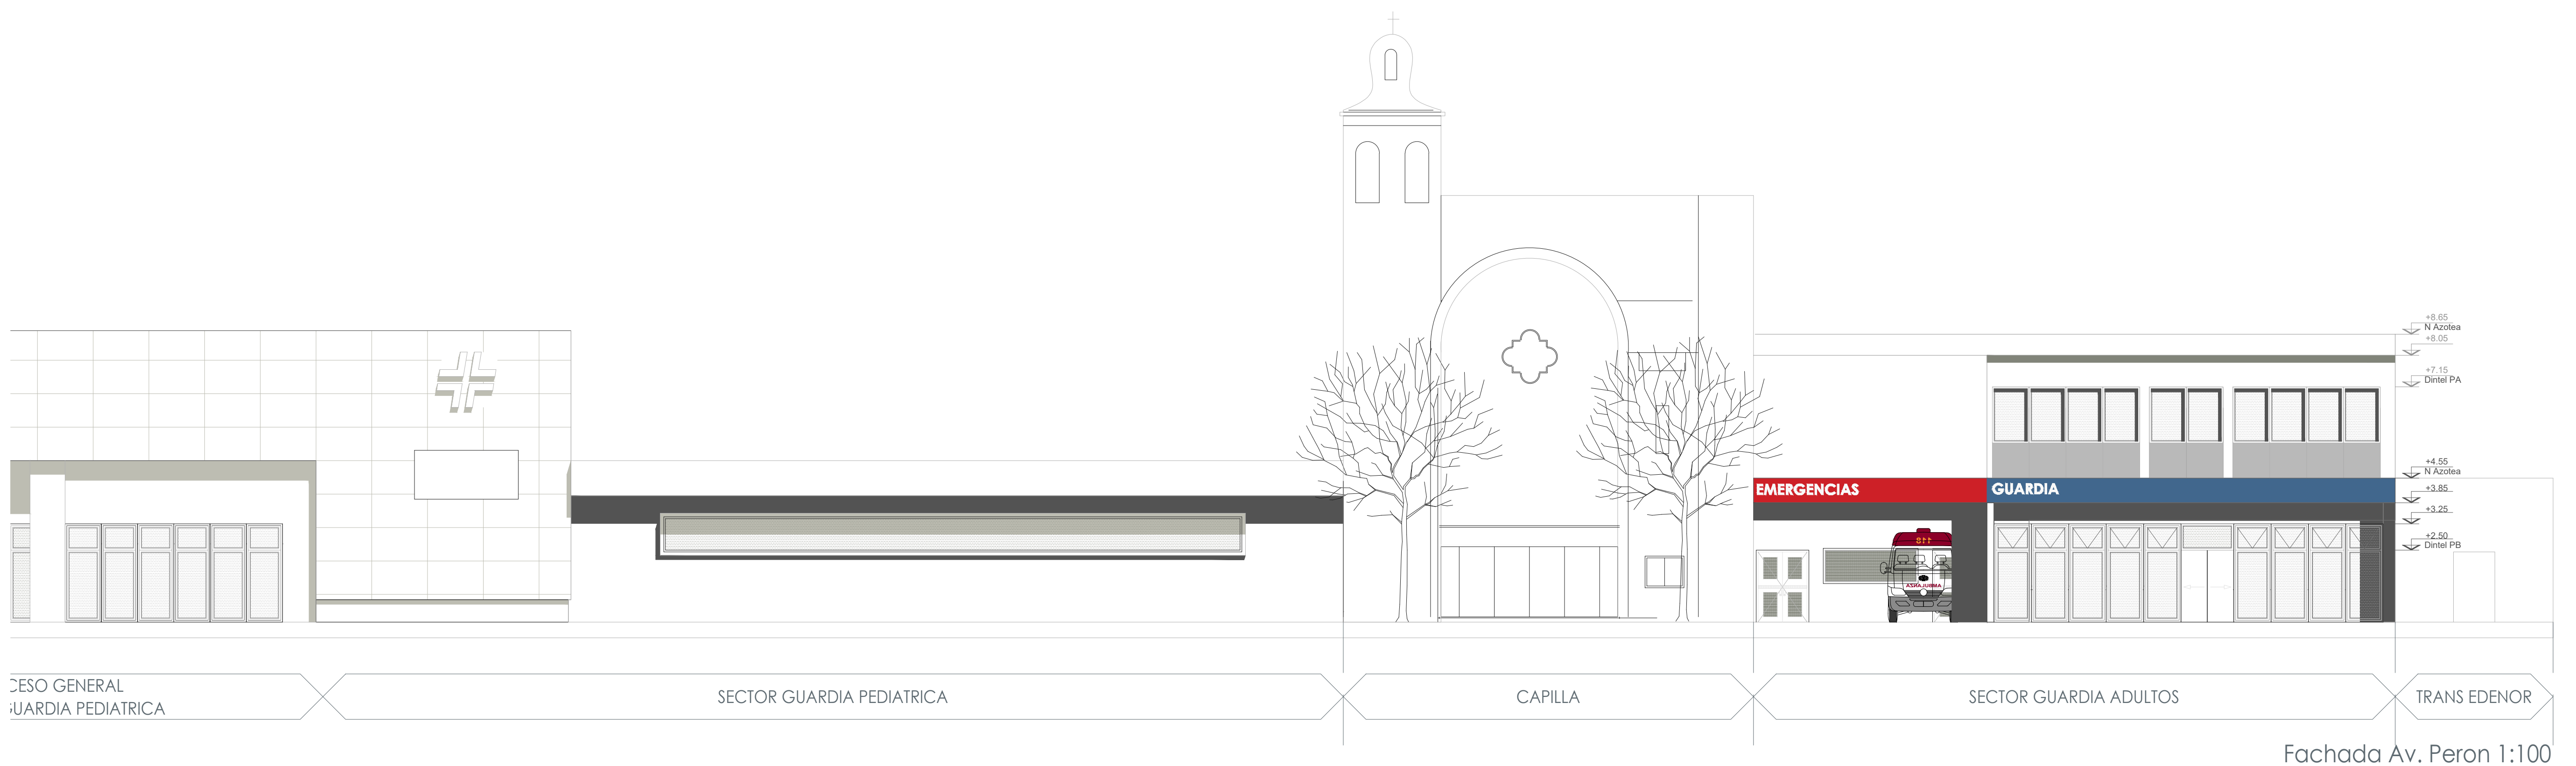

Fachada Av. Peron 1:100