



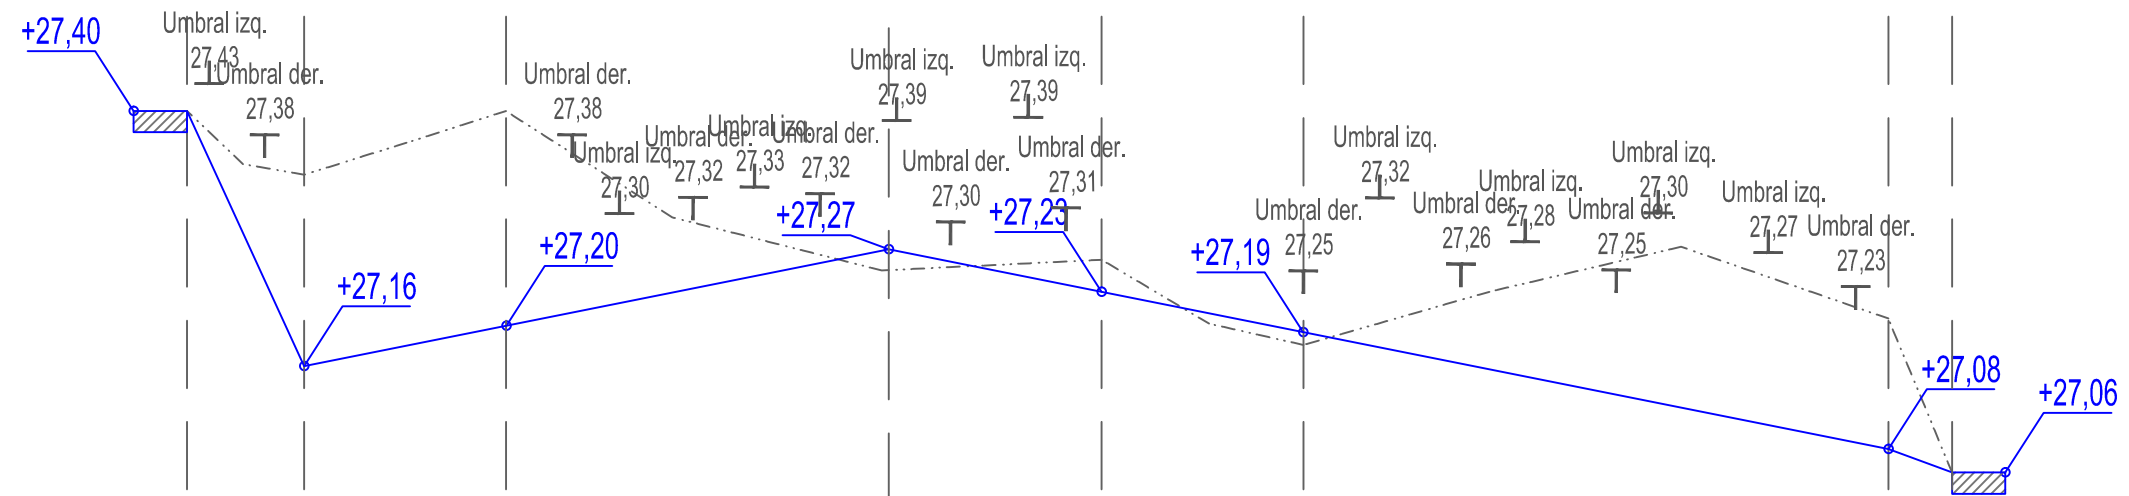

PROGRESIVAS TOTALES		00.00	11.02	30	66	86.02	105	160	166
TERRENO		27.40	27.34	27.40	27.25	27.26	27.18	27.20	27.06
PROYECTO	COTA RASANTE	27.40	27.16	27.20	27.27	27.23	27.19	27.08	27.06
	PENDIENTE	11.6‰	2‰	2‰	2‰	2‰	2‰	3‰	

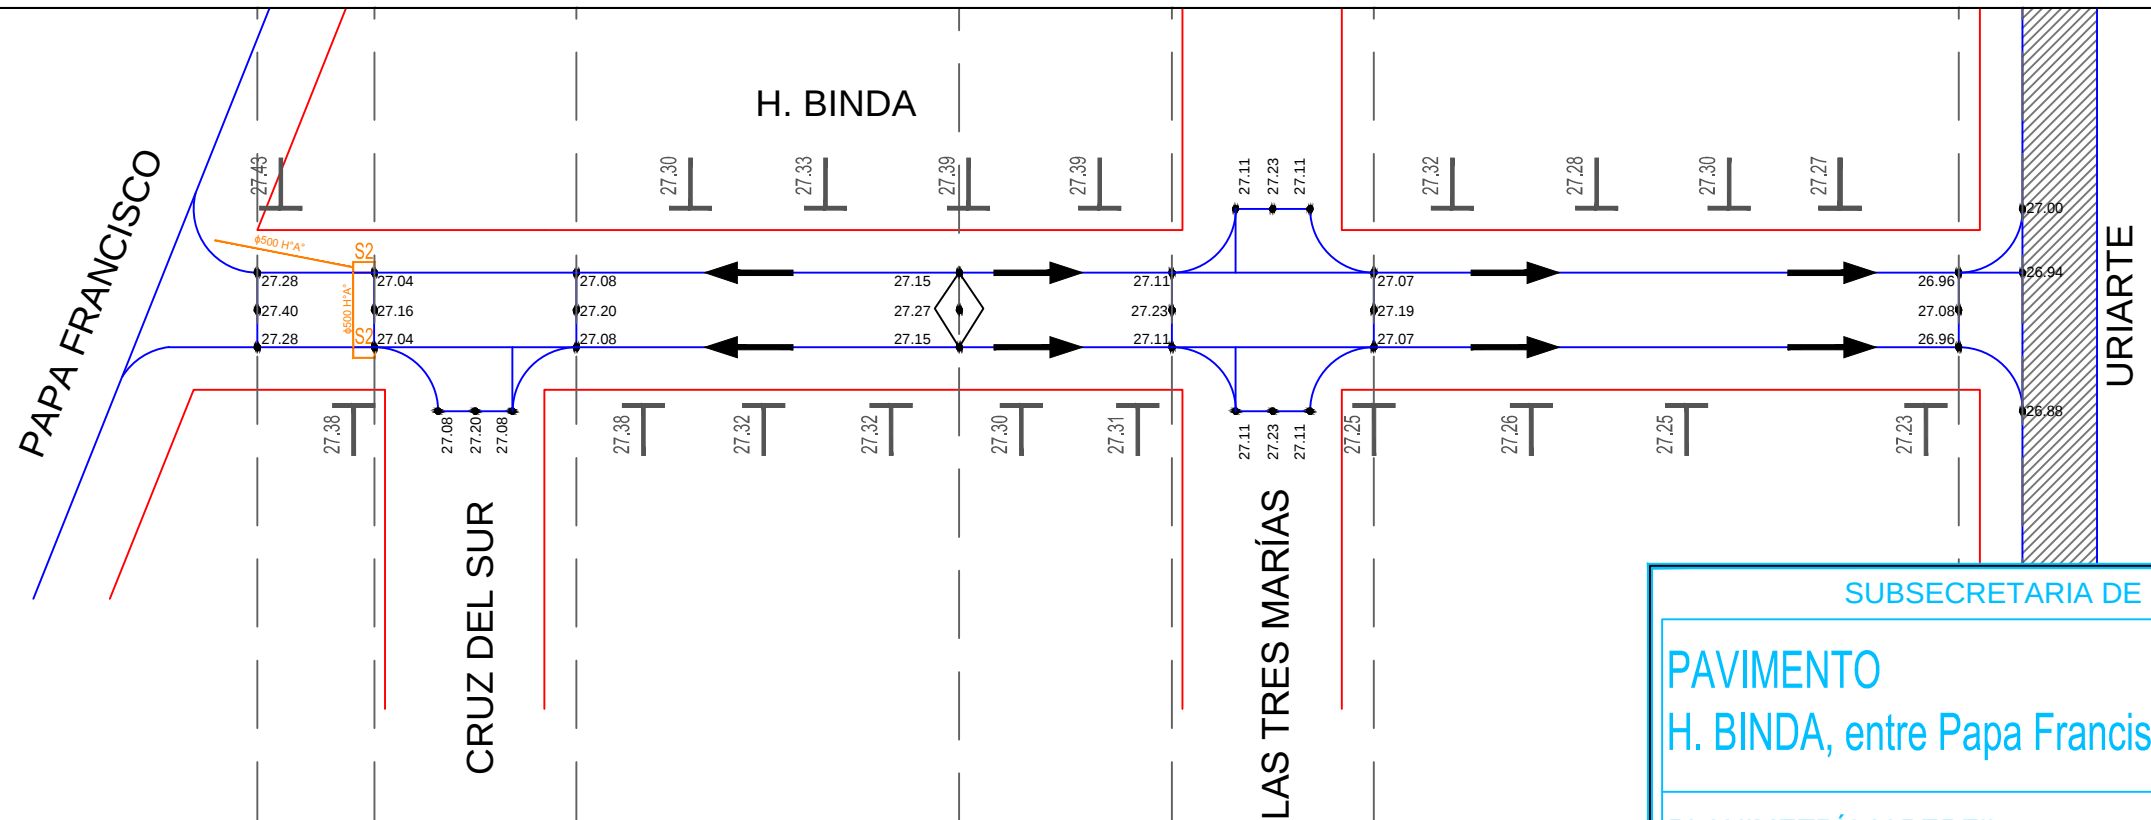

SUBSECRETARIA DE OBRAS PUBLICAS

PAVIMENTO H. BINDA, entre Papa Francisco y Uriarte	
PLANIMETRÍA Y PERFIL	
DIRECCION: SAN MIGUEL	
FECHA: 03/2022	
ARCHIVO: H.BINDA, entre Papa Francisco y Uriarte.dwg	
ESC.: S / E	

