



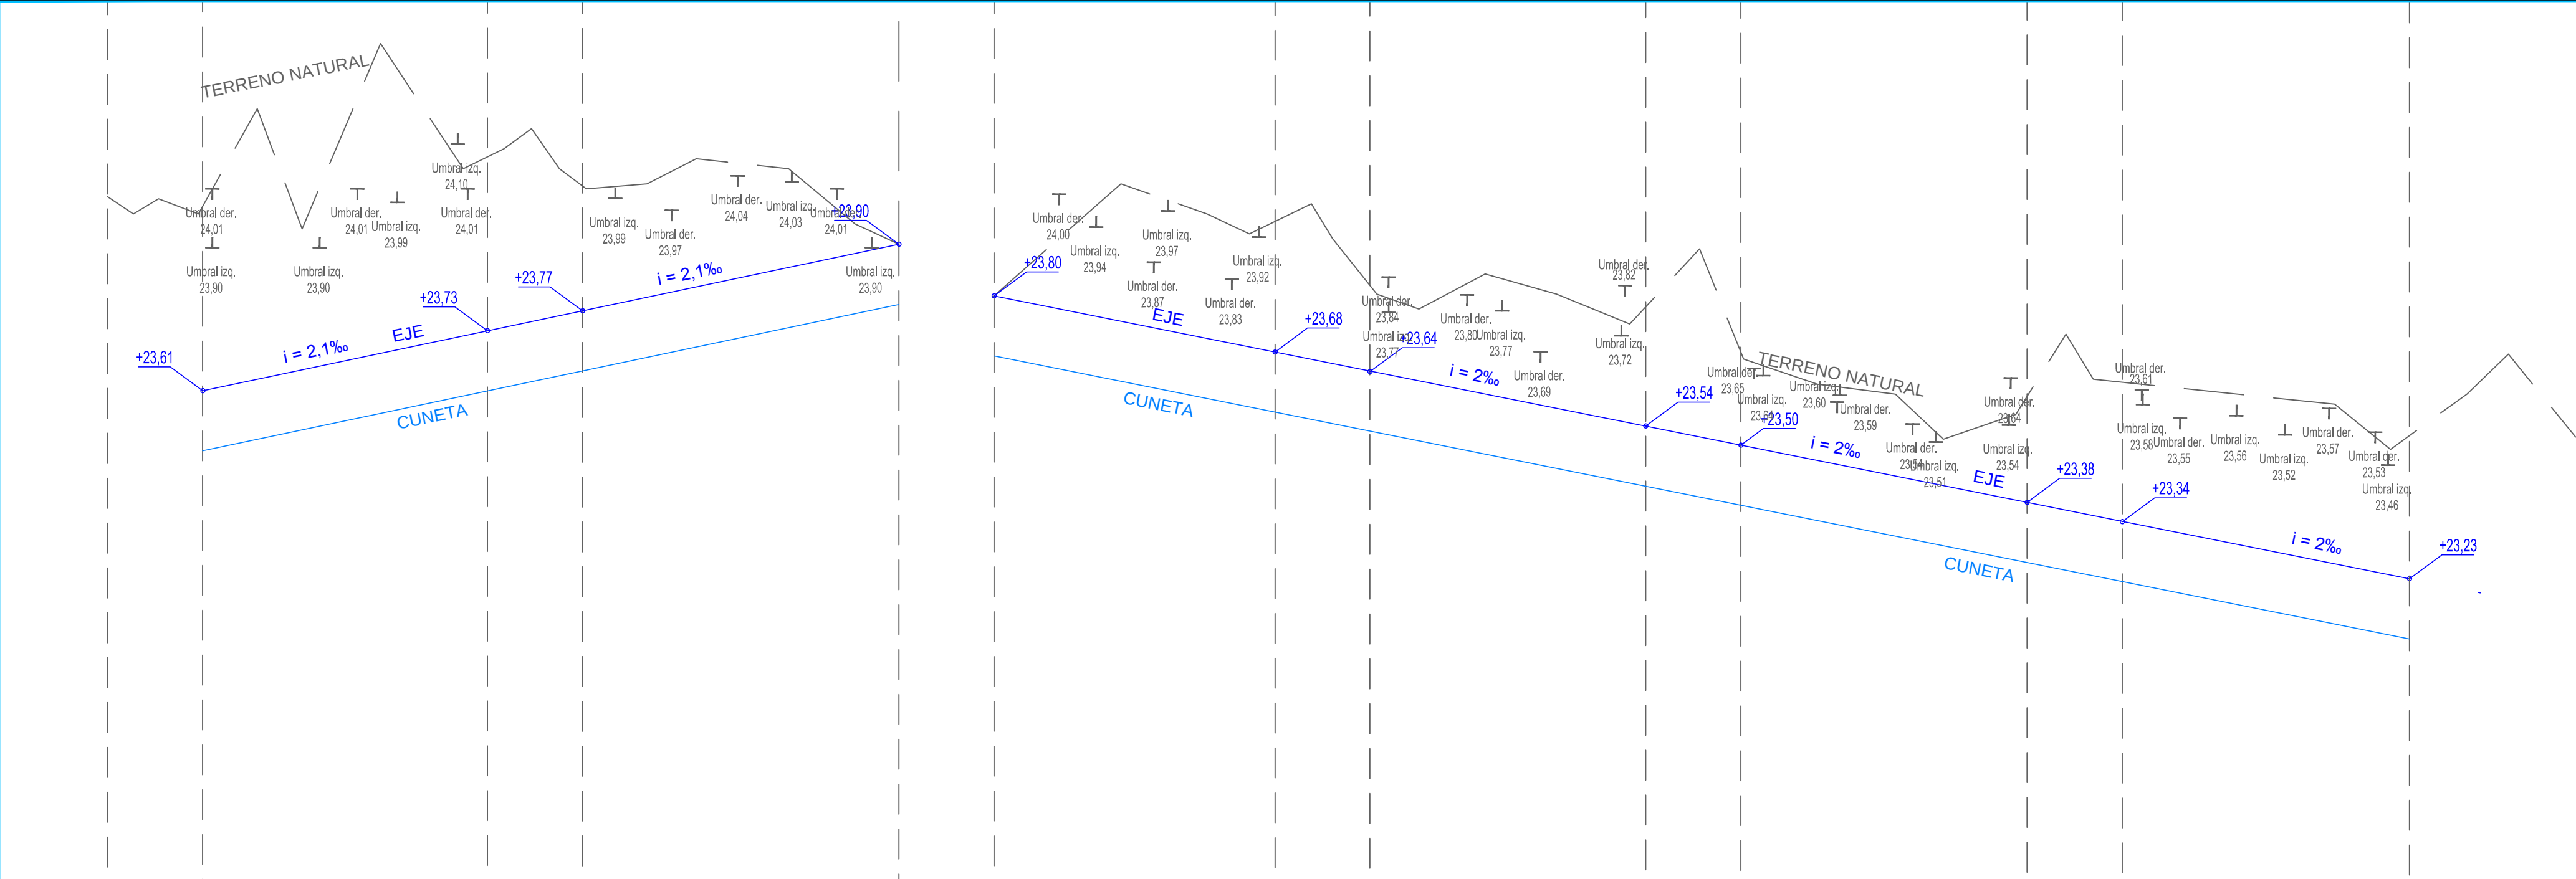

PROYECTO	PROGRESIVAS TOTALES		TERRENO	PENDIENTE
	COTA RASANTE			
	23.57	23.57	23.57	2.1‰
	23.61	23.61	23.61	2.1‰
	23.73	23.73	23.73	2.1‰
	23.77	23.77	23.77	2.1‰
	23.90	23.90	23.90	2.1‰
	23.80	23.80	23.80	2‰
	23.68	23.68	23.68	2‰
	23.64	23.64	23.64	2‰
	23.54	23.54	23.54	2‰
	23.50	23.50	23.50	2‰
	23.38	23.38	23.38	2‰
	23.34	23.34	23.34	2‰
	23.23	23.23	23.23	2‰

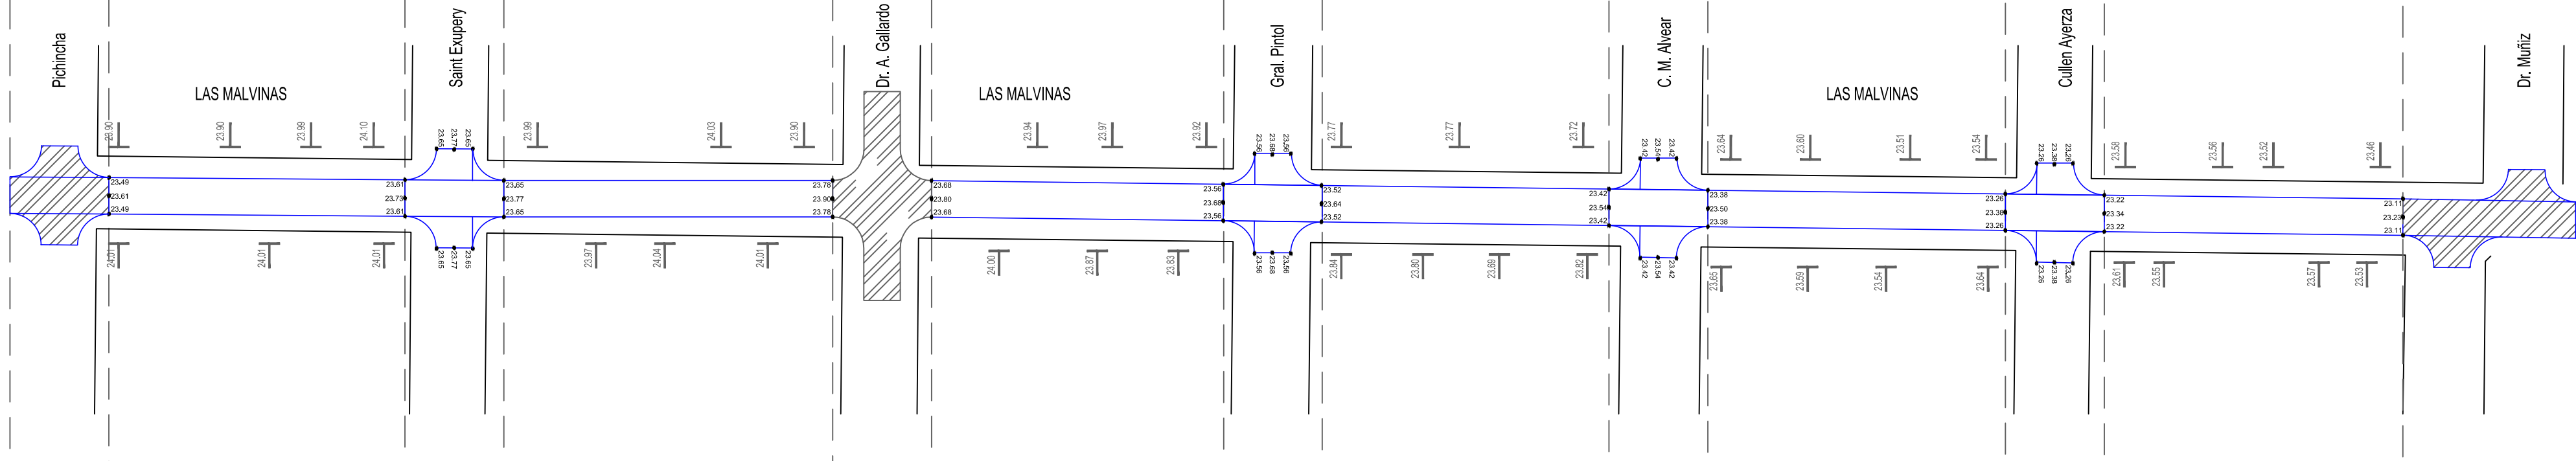


SUBSECRETARIA DE OBRAS PUBLICAS

PAVIMENTO LAS MALVINAS,
entre Pichincha y Muñiz

PLANIMETRÍA Y PERFIL



DIRECCION: SAN MIGUEL	FECHA: 07/2022
ARCHIVO: LAS MALVINAS, entre Pichincha y Muñiz.dwg	ESC.: S / E

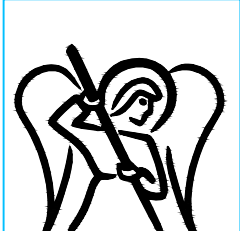

SAN MIGUEL
MUNICIPALIDAD

PLANO

REV. 1